


H. Gilpe  
R. Steiner 1997  
20.03. Bauzug

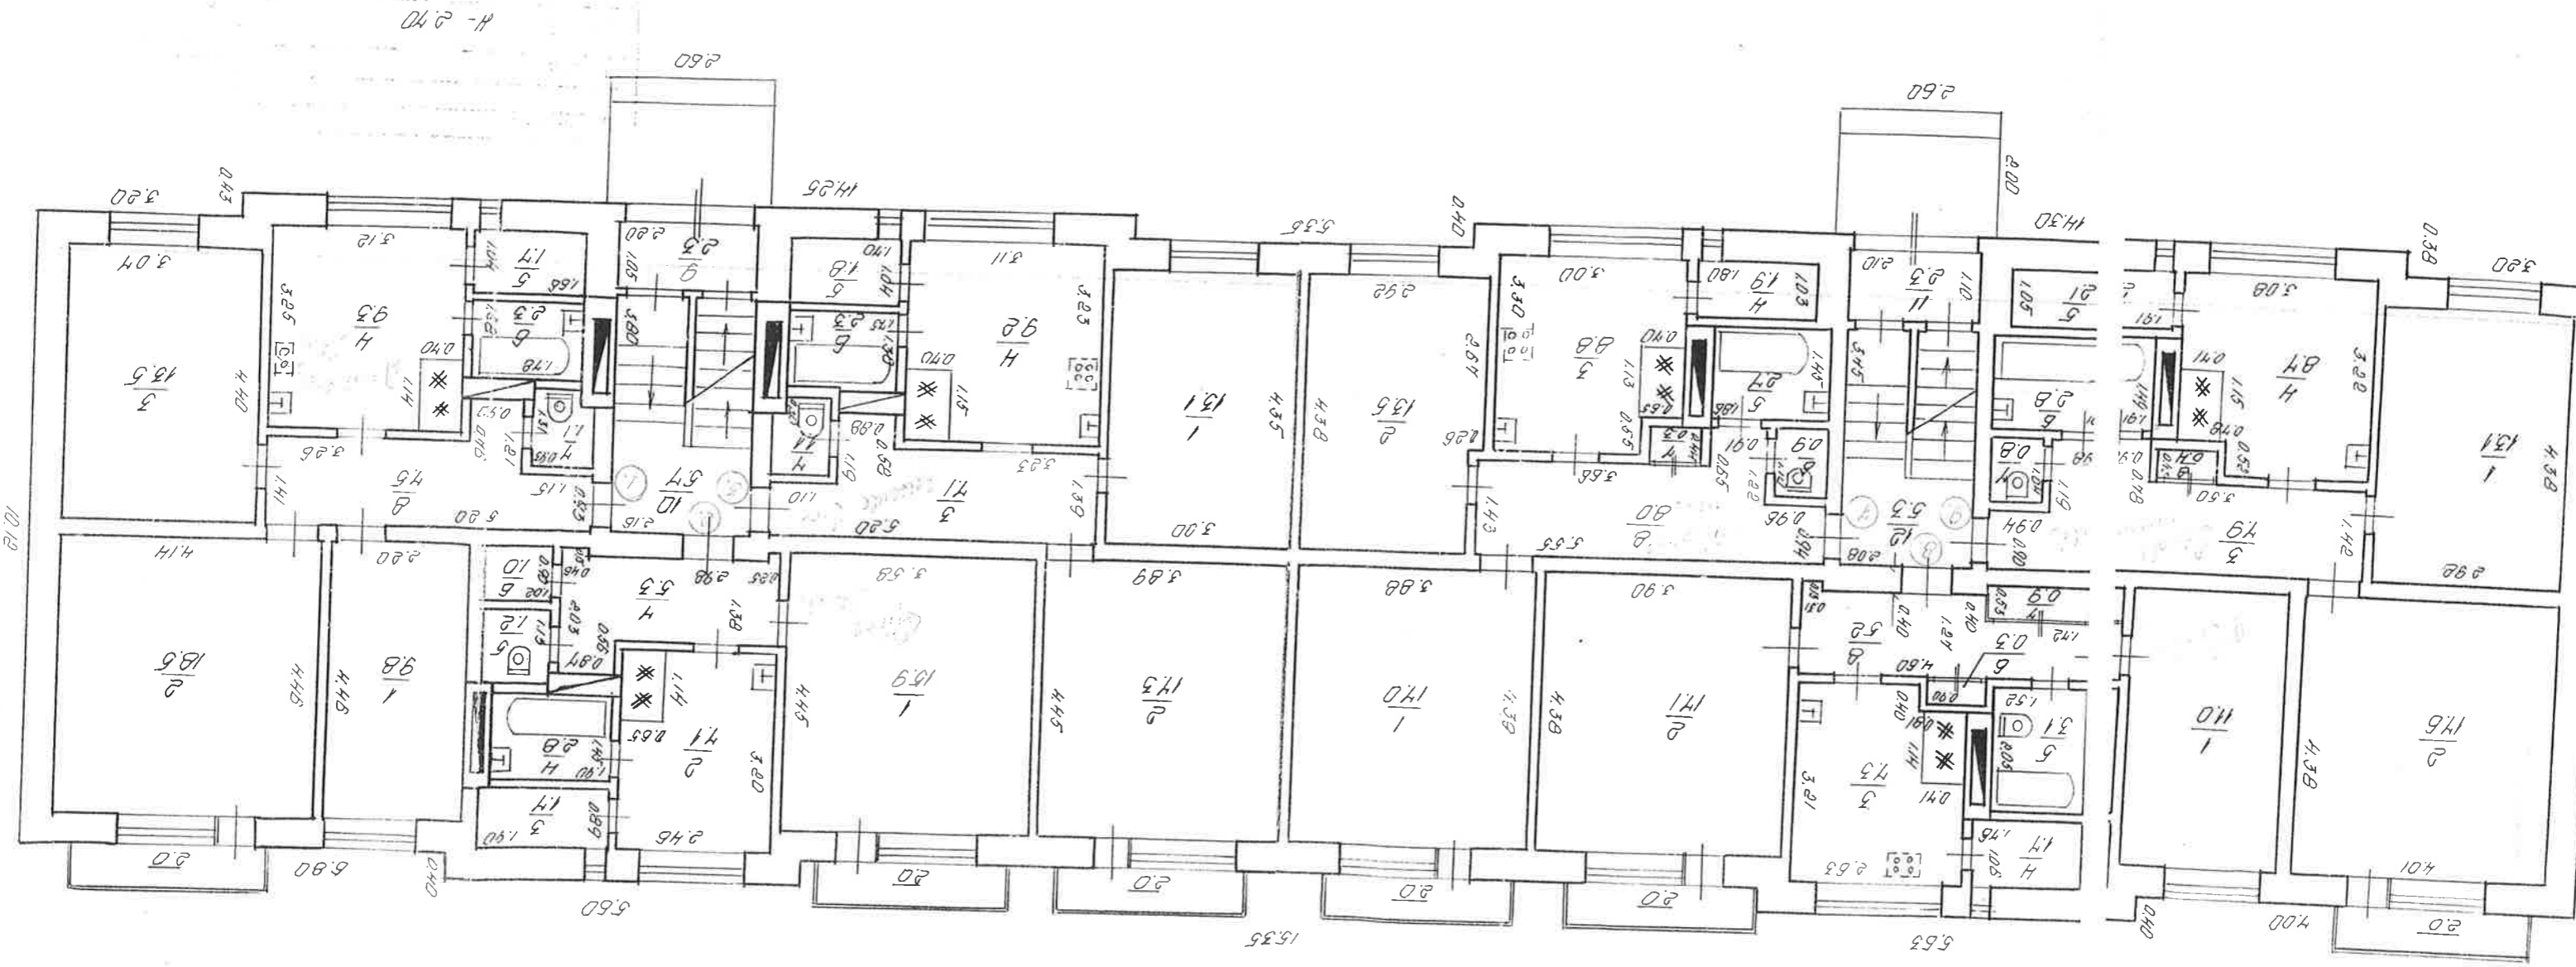

101